



Ashwaubenon St Culvert Replacement

(Between Commodity and Ridge)

Introductions

1. Village Staff

- Brian Rickert, Director of Public Works
- Steve Birr, Village Engineer
- Matt Smith, Engineering Technician

2. Advance Construction

- Chris Vandembush

ASHWAUBENON

Public Informational Meeting

- Brief Presentation of Project (10-15 Minutes)
- Question & Answers (20-30 Minutes)
- Individual Site-Specific Questions
- Matt Smith

[-msmith@ashwaubenon.gov](mailto:msmith@ashwaubenon.gov)

-920-593-4503

-Steve Birr

[-sbirr@ashwaubenon.gov](mailto:sbirr@ashwaubenon.gov)

-920-593-4500

ASHWAUBENON

Project Area

ASHWAUBENON STREET CULVERT REPLACEMENT VILLAGE OF ASHWAUBENON

BROWN COUNTY, WISCONSIN
CONTRACT # A0017 09-25-00106



DIGGERS HOTLINE

Dial 811 or (800) 242-8511
www.DiggersHotline.com

CONTACT INFORMATION

OWNER:
VILLAGE OF ASHWAUBENON
200 N. LAKE ST.
ASHWAUBENON, WI 54806
(920) 835-1234
www.ashwaubenon.org

DESIGNER:
McMAHON
200 N. LAKE ST.
ASHWAUBENON, WI 54806
(920) 835-1234
www.mcmahoninc.com

McMAHON
INCORPORATED
200 N. LAKE ST.
ASHWAUBENON, WI 54806
(920) 835-1234
www.mcmahoninc.com

ASHWAUBENON







Project Scope

- Relocation of Electrical Lines and Communication Lines
- Removals
- Relocation of Watermain
- Setting of Box Culvert
- Grading
- Paving (Curb/Gutter and Asphalt)
- Restoration



ASHWAUBENON

- 
- # Project Scope
- Relocation of Electrical Lines and Communication Lines
 - Removals
 - Relocation of Watermain
 - Setting of Box Culvert
 - Grading
 - Paving (Curb/Gutter and Asphalt)
 - Restoration
- # ASHWAUBENON

Project Plans – Existing Culvert

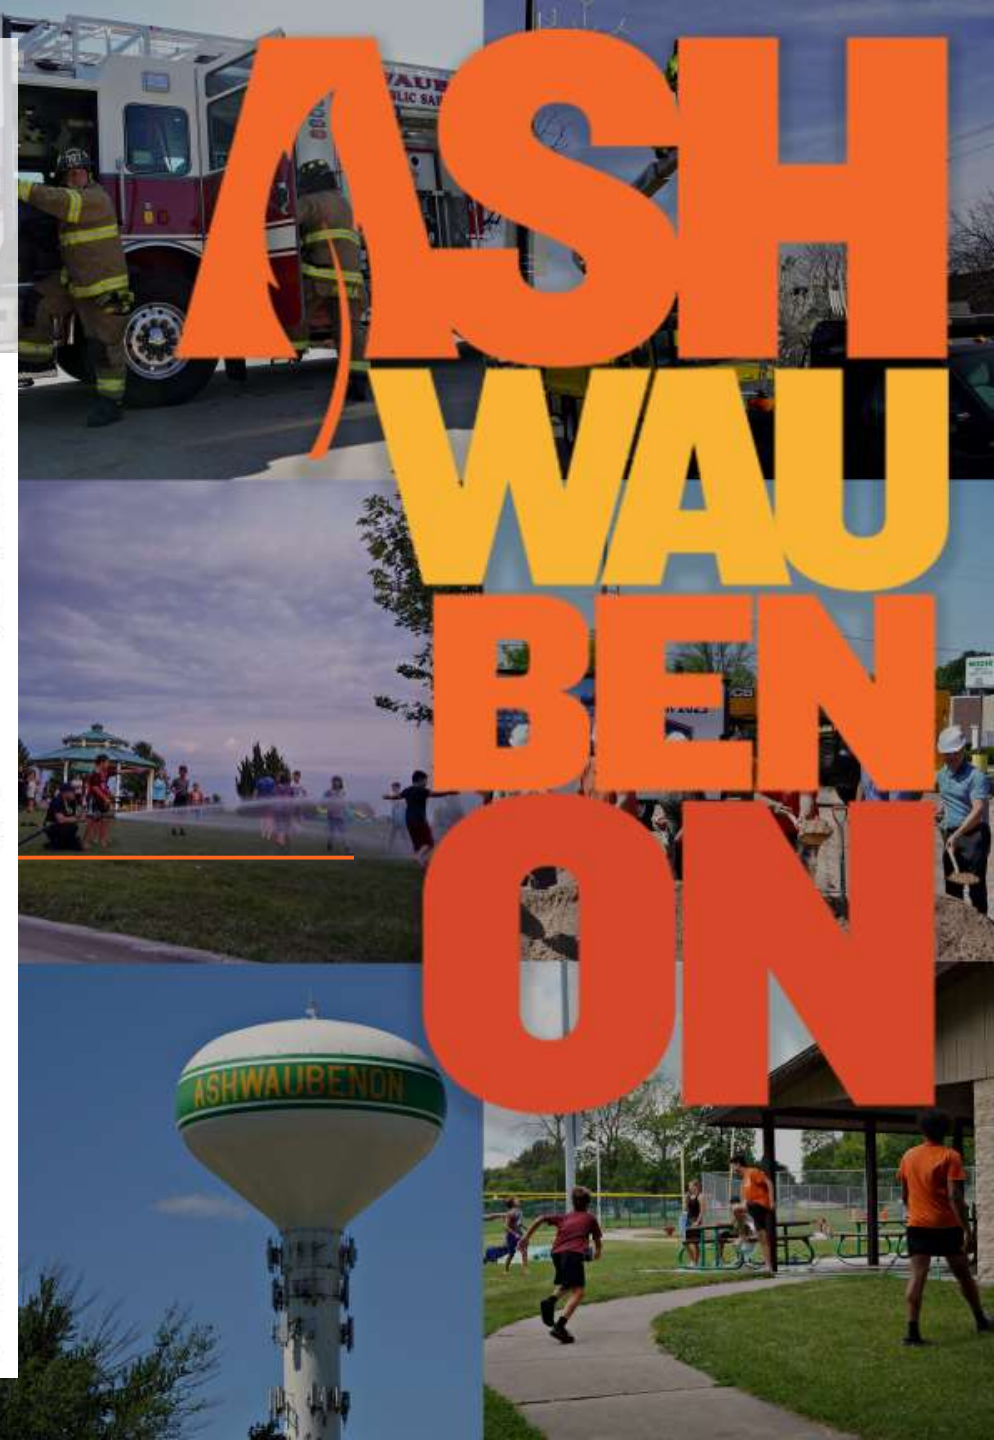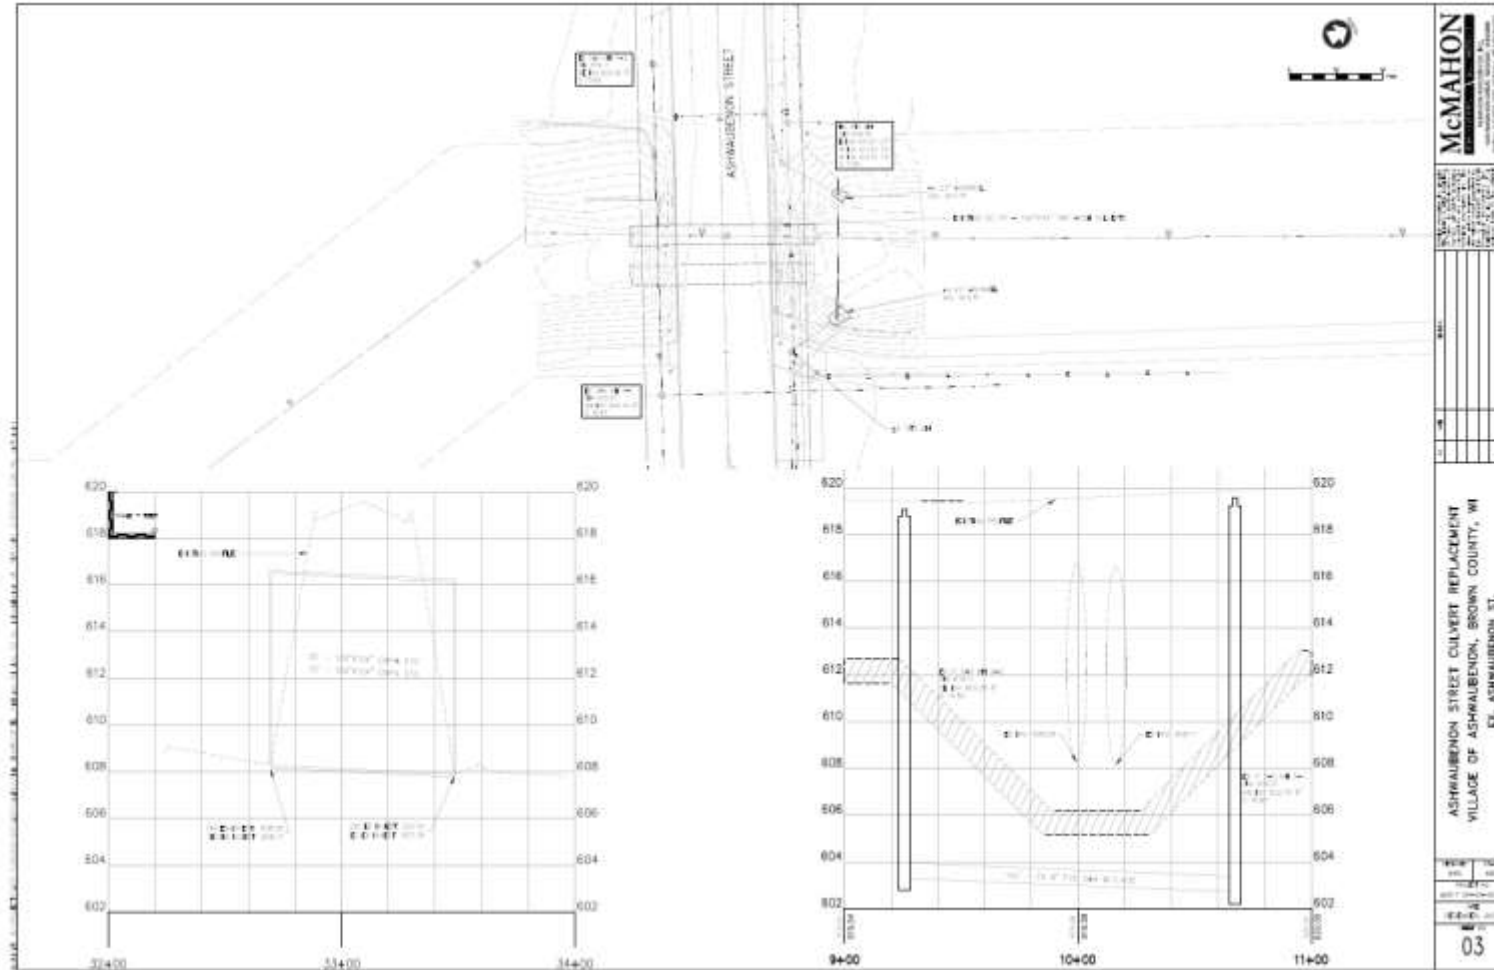

Project Plans – Proposed Culvert

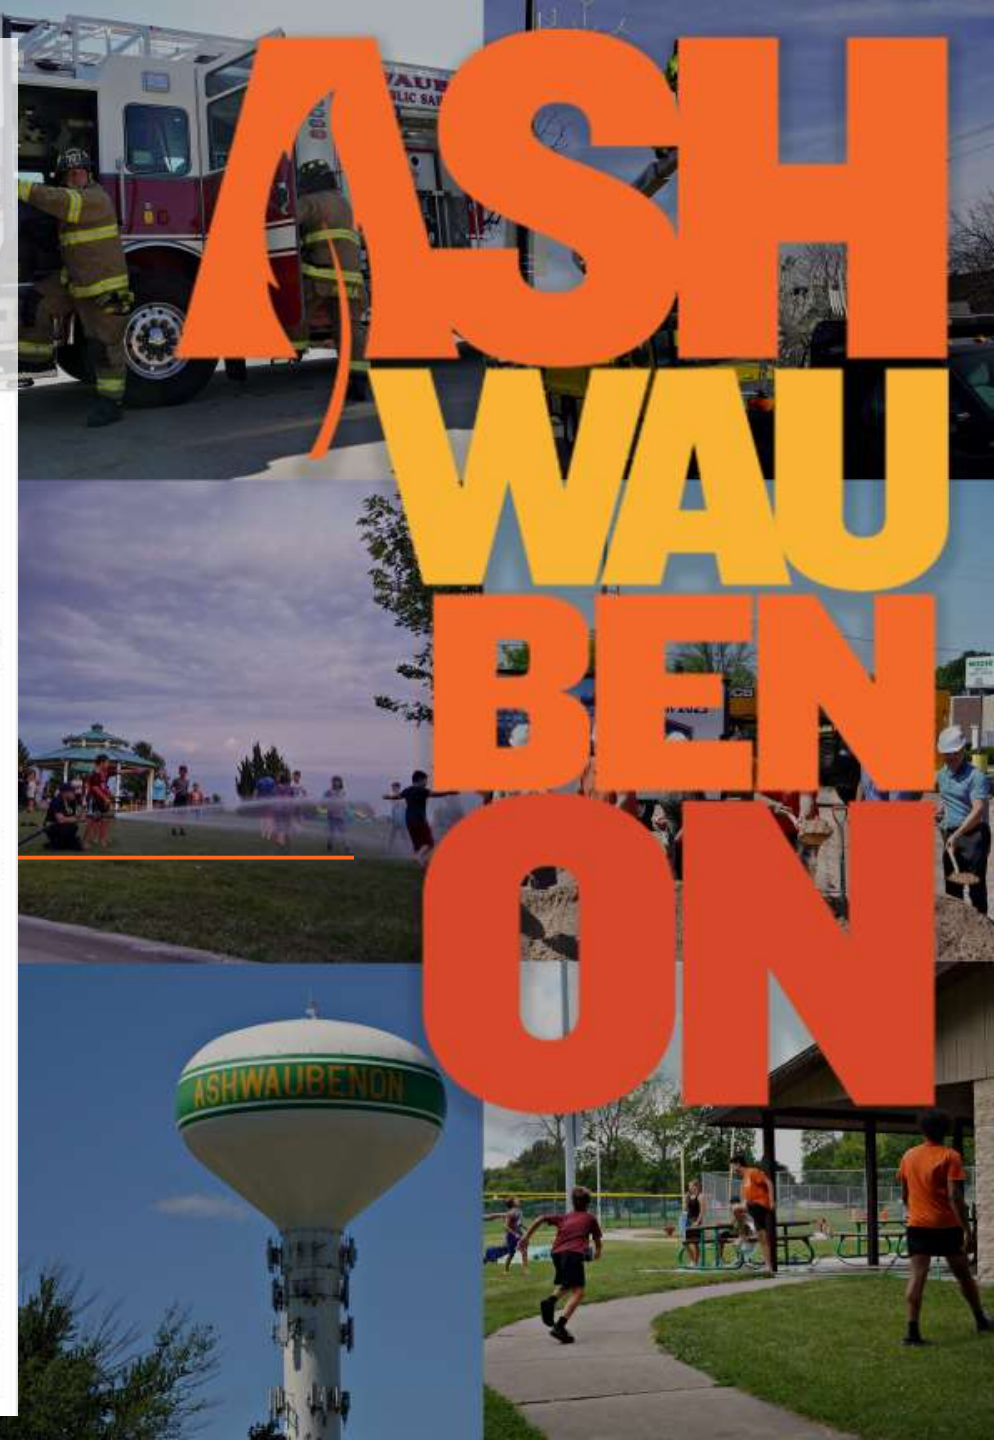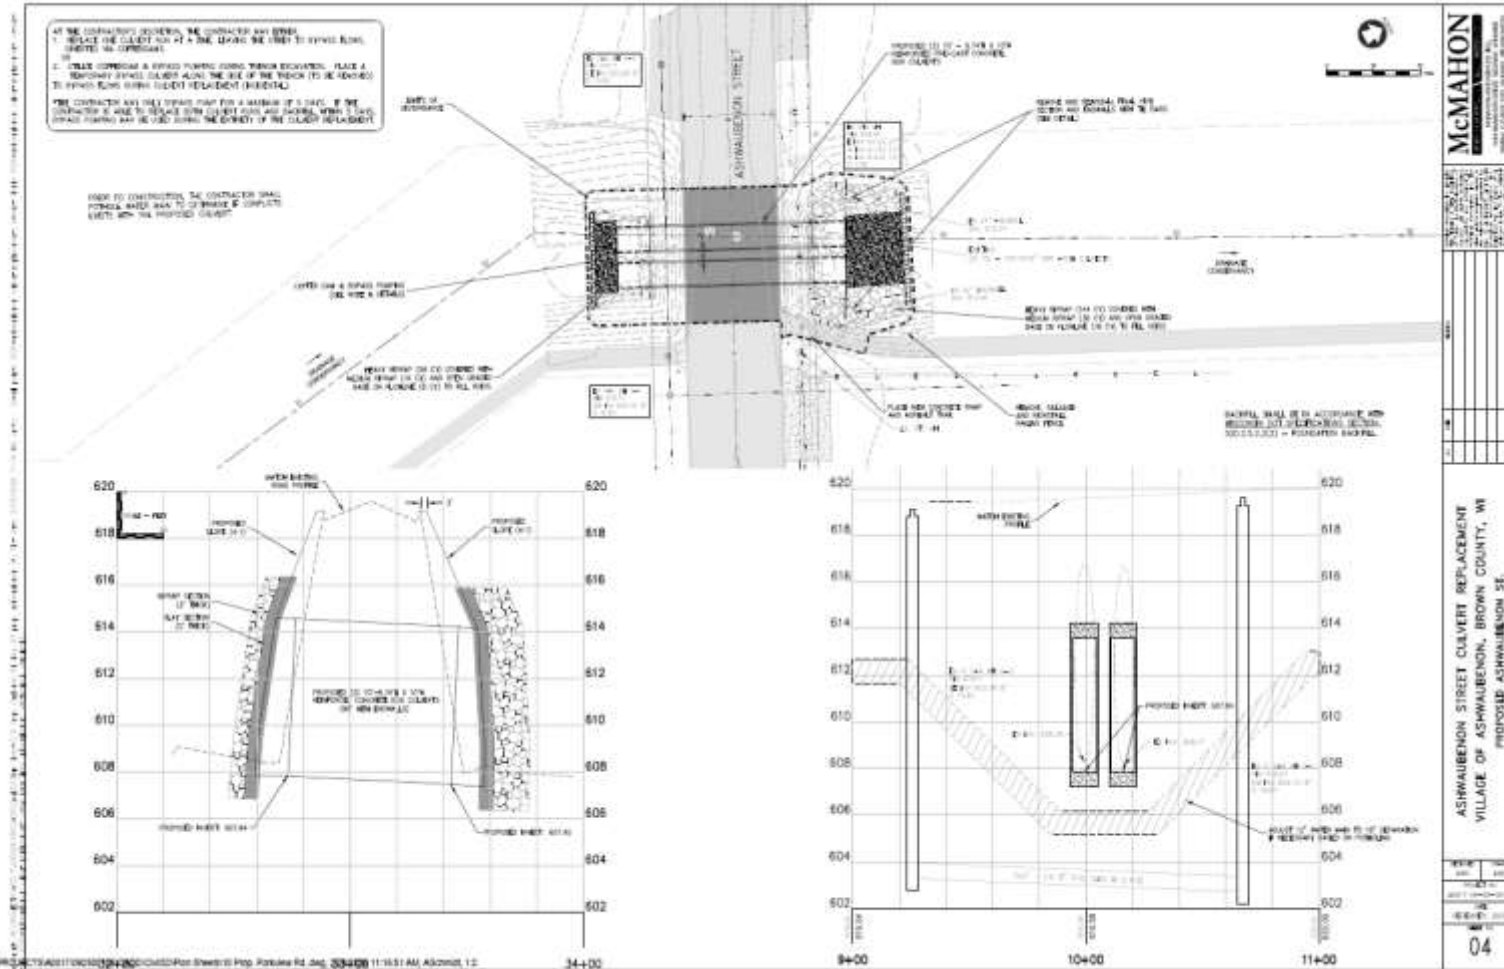

Project Schedule

- Contractor Plans to Start September 7th
- Hard Closure of Ashwaubenon St. from Sept. 7th – Oct. 23rd
- Currently no work is scheduled for nights or weekends


Village of Ashwaubenon - Ashwaubenon Street

Week Of	7-Sep	14-Sep	21-Sep	28-Sep	5-Oct	12-Oct	19-Oct
Traffic Control							
Erosion Control							
Clearing & Grubbing							
Insertion Valve Install & WM Relay If Needed							
Culvert Installation Including Rip Rap							
Re-Install Endwalls							
Roadway Prep							
Curb & Sidewalk							
Trail Restoration							
Grass Restoration							
Contractors			Contacts				
Gordon Work Zones			Corey Gordon	920-370-5251			
Advance			Chris VandenBush	920-609-1203			
Martell			Ryan Evenson	920-655-2203			
MCC			Ian Murphy	920-460-6694			


ASHWAUBENON

Project Impacts

- Access to your property will be impacted depending on what side of the culvert your business is on.
- The adjacent recreational trail will be closed for safety reasons throughout this project.

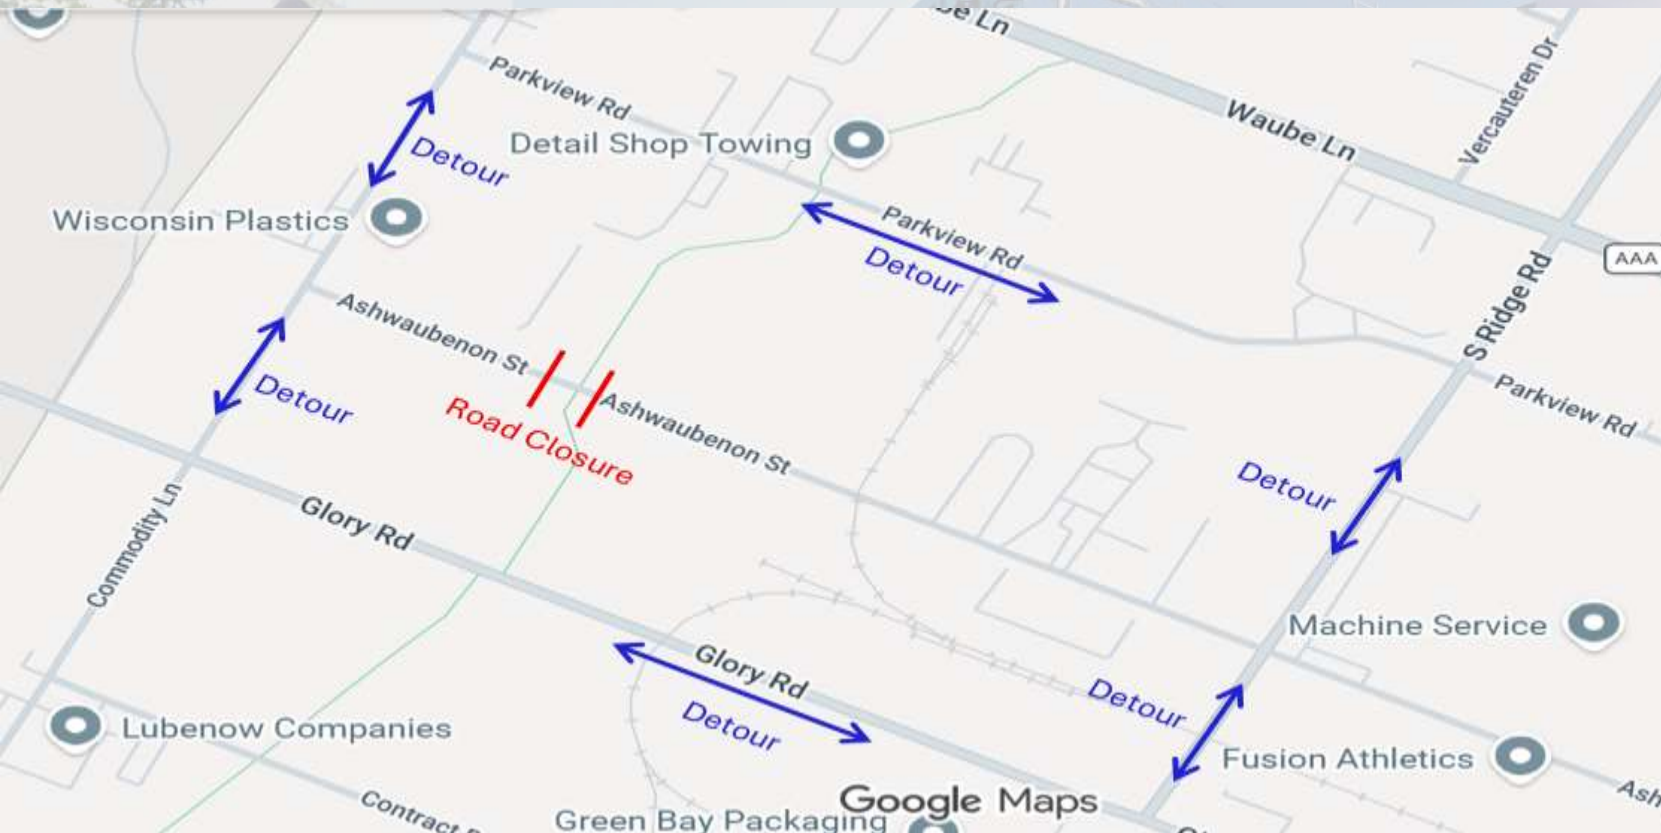

ASH
WAU
BEN
ON

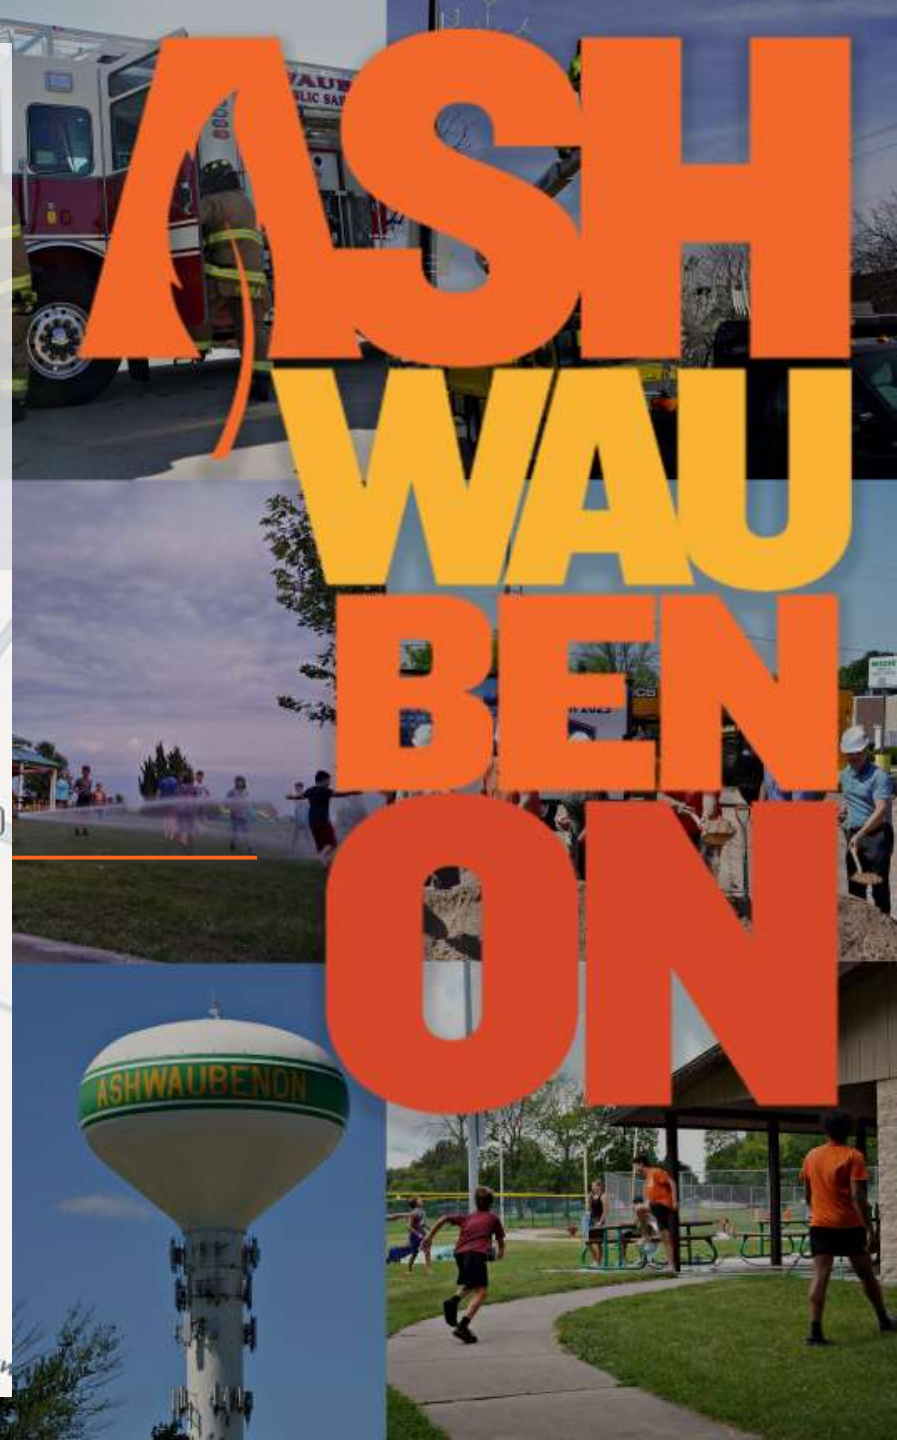

Project Safety

- Travel speed within the Project limits should be reduced
- Keep a distance from the heavy equipment as there is limited vision (if you can not see the operator, they can not see you)
- Be sure that you and your co workers stay away from the equipment when parked or operating

ASHWAUBENON



Project Communications

-Public Informational Meeting

-Social Media

-Website: www.ashwaubenon.gov

Engineering / Construction

5-Year Paving Plan

2023 Pavement Ratings

Bid Information

Capital Improvement Plan

Current Construction

Ashwaubenon Street Culvert Replacement

Babcock Standpipe Removal

Packerland Drive and Grant Street Roundabout

Pavement Restoration

Ridge Standpipe Removal

Willard Pond Construction

Future Projects

Maps & Apps

Permits / Applications

Property Line Information

TDS Fiber Construction


Government / Departments / Engineering / Construction / Current Construction

Current Construction

- Ashwaubenon Street Culvert Replacement
- Babcock Standpipe Removal
- Packerland Drive and Grant Street Roundabout
- Pavement Restoration
- Ridge Standpipe Removal
- TDS Fiber Construction
- Willard Pond Construction

Parks Projects

- Ashwaubomay Lake Chalet, Concession, and Shelter re-Roofing
- Pioneer Park Tennis Court Lighting
- Canterbury Park Playground Equipment Replacement
- Marina Walkway Brick Replacement
- Ashwaubomay River Trail Pathway Extension / Patches
- Start the re-planting process of street trees cut down due to EAB infestation

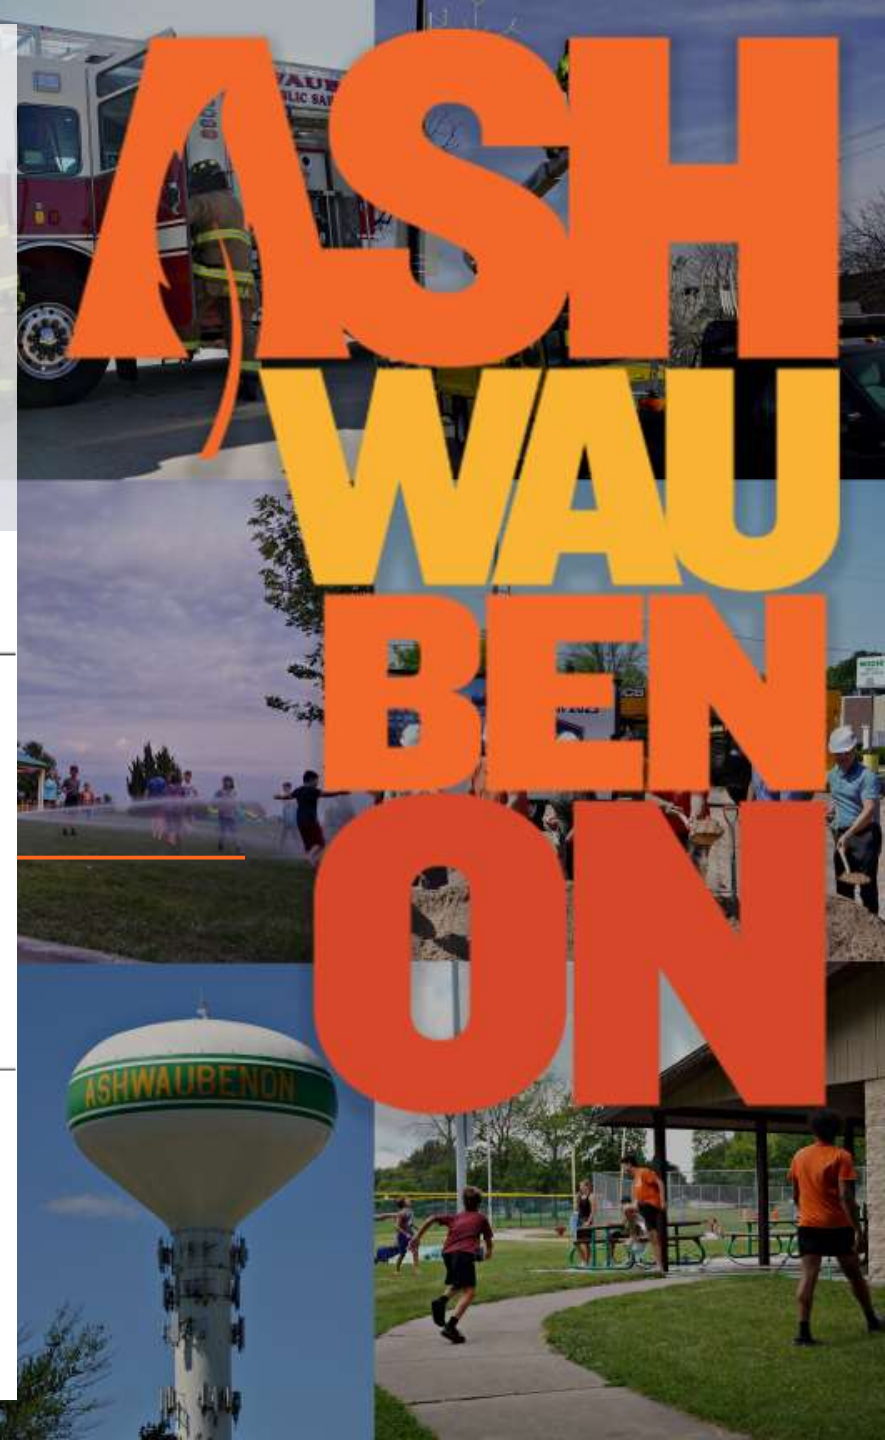


Next Steps

-Stay away from freshly poured concrete this includes pets and children

-Please be sure to coordinate with your employees and delivery drivers

ASHWAUBENON

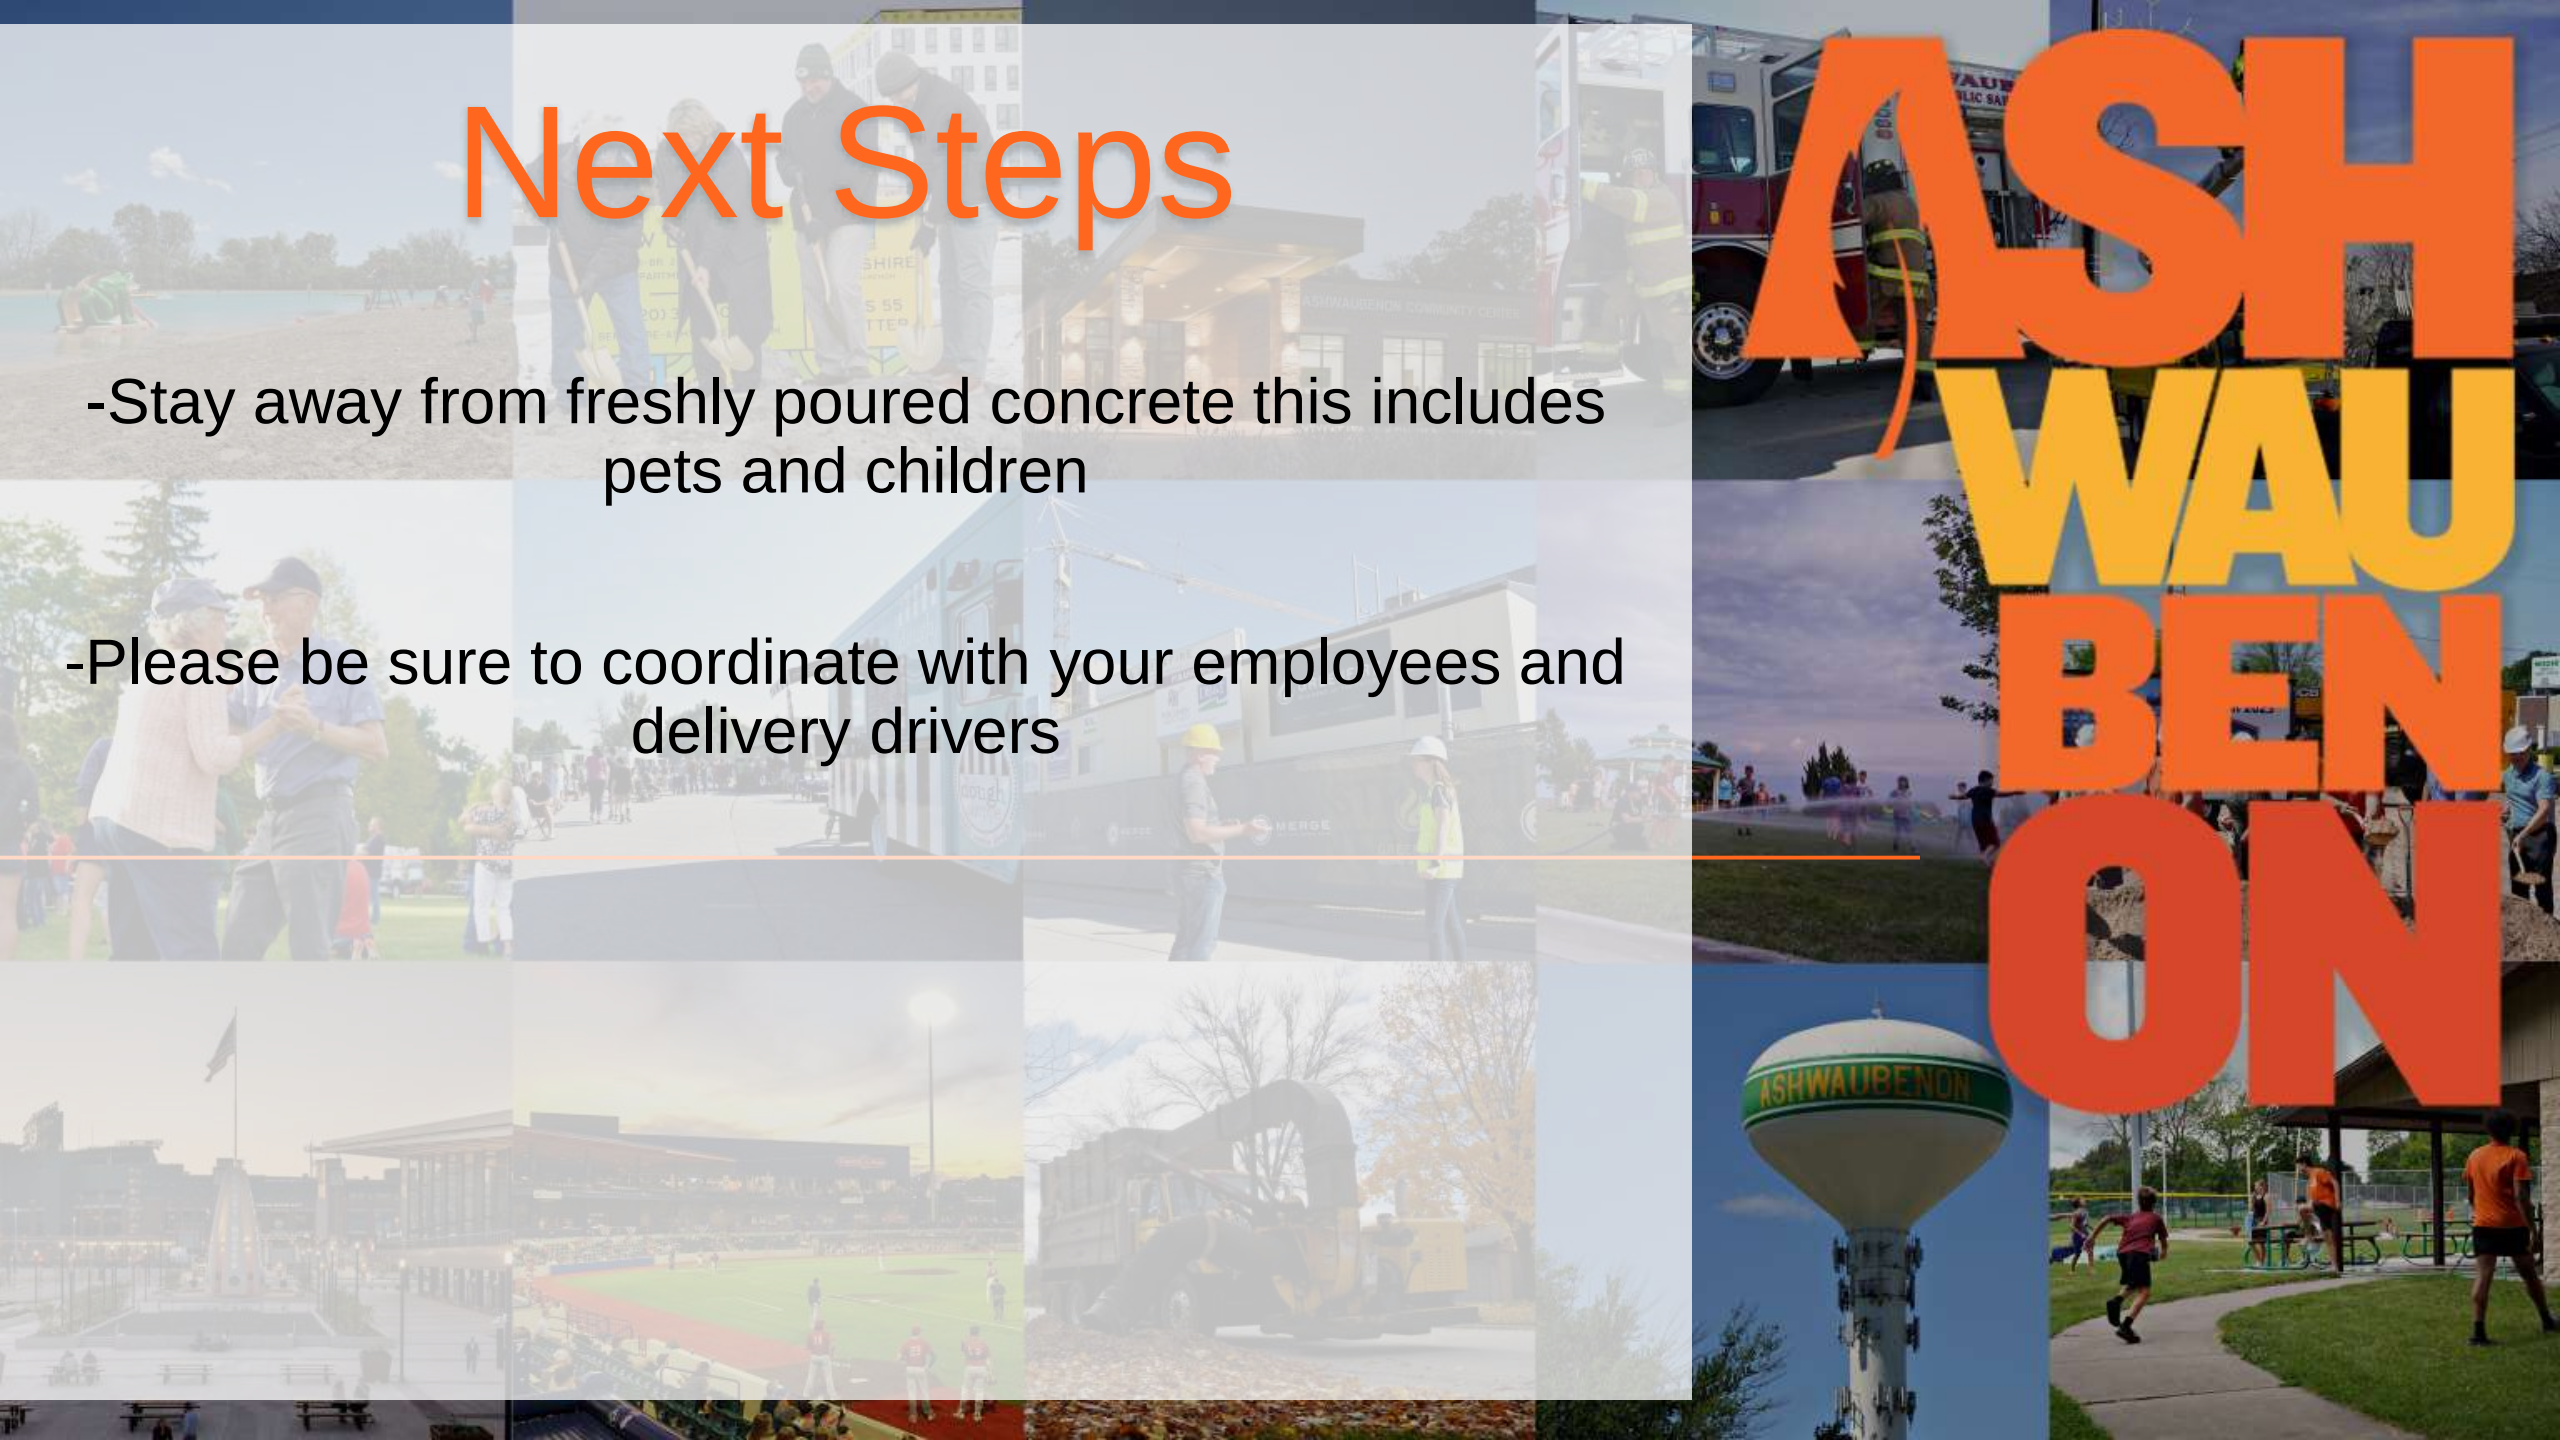

Questions?

-Feel free to Call Engineering
Department

920-492-2308

-or-

Email

msmith@ashwaubenon.gov

sbirr@ashwaubenon.gov

brickert@ashwaubenon.gov



ASHWAUBENON